


Type	Service longitudinal movement [mm]	Weight [Kg/m]
AGFLEXJ 330	±165	280

(\*) on request other standard and compound are possible  
 (\*\*) not supplied by AGOM  
 (\*\*\*) on request

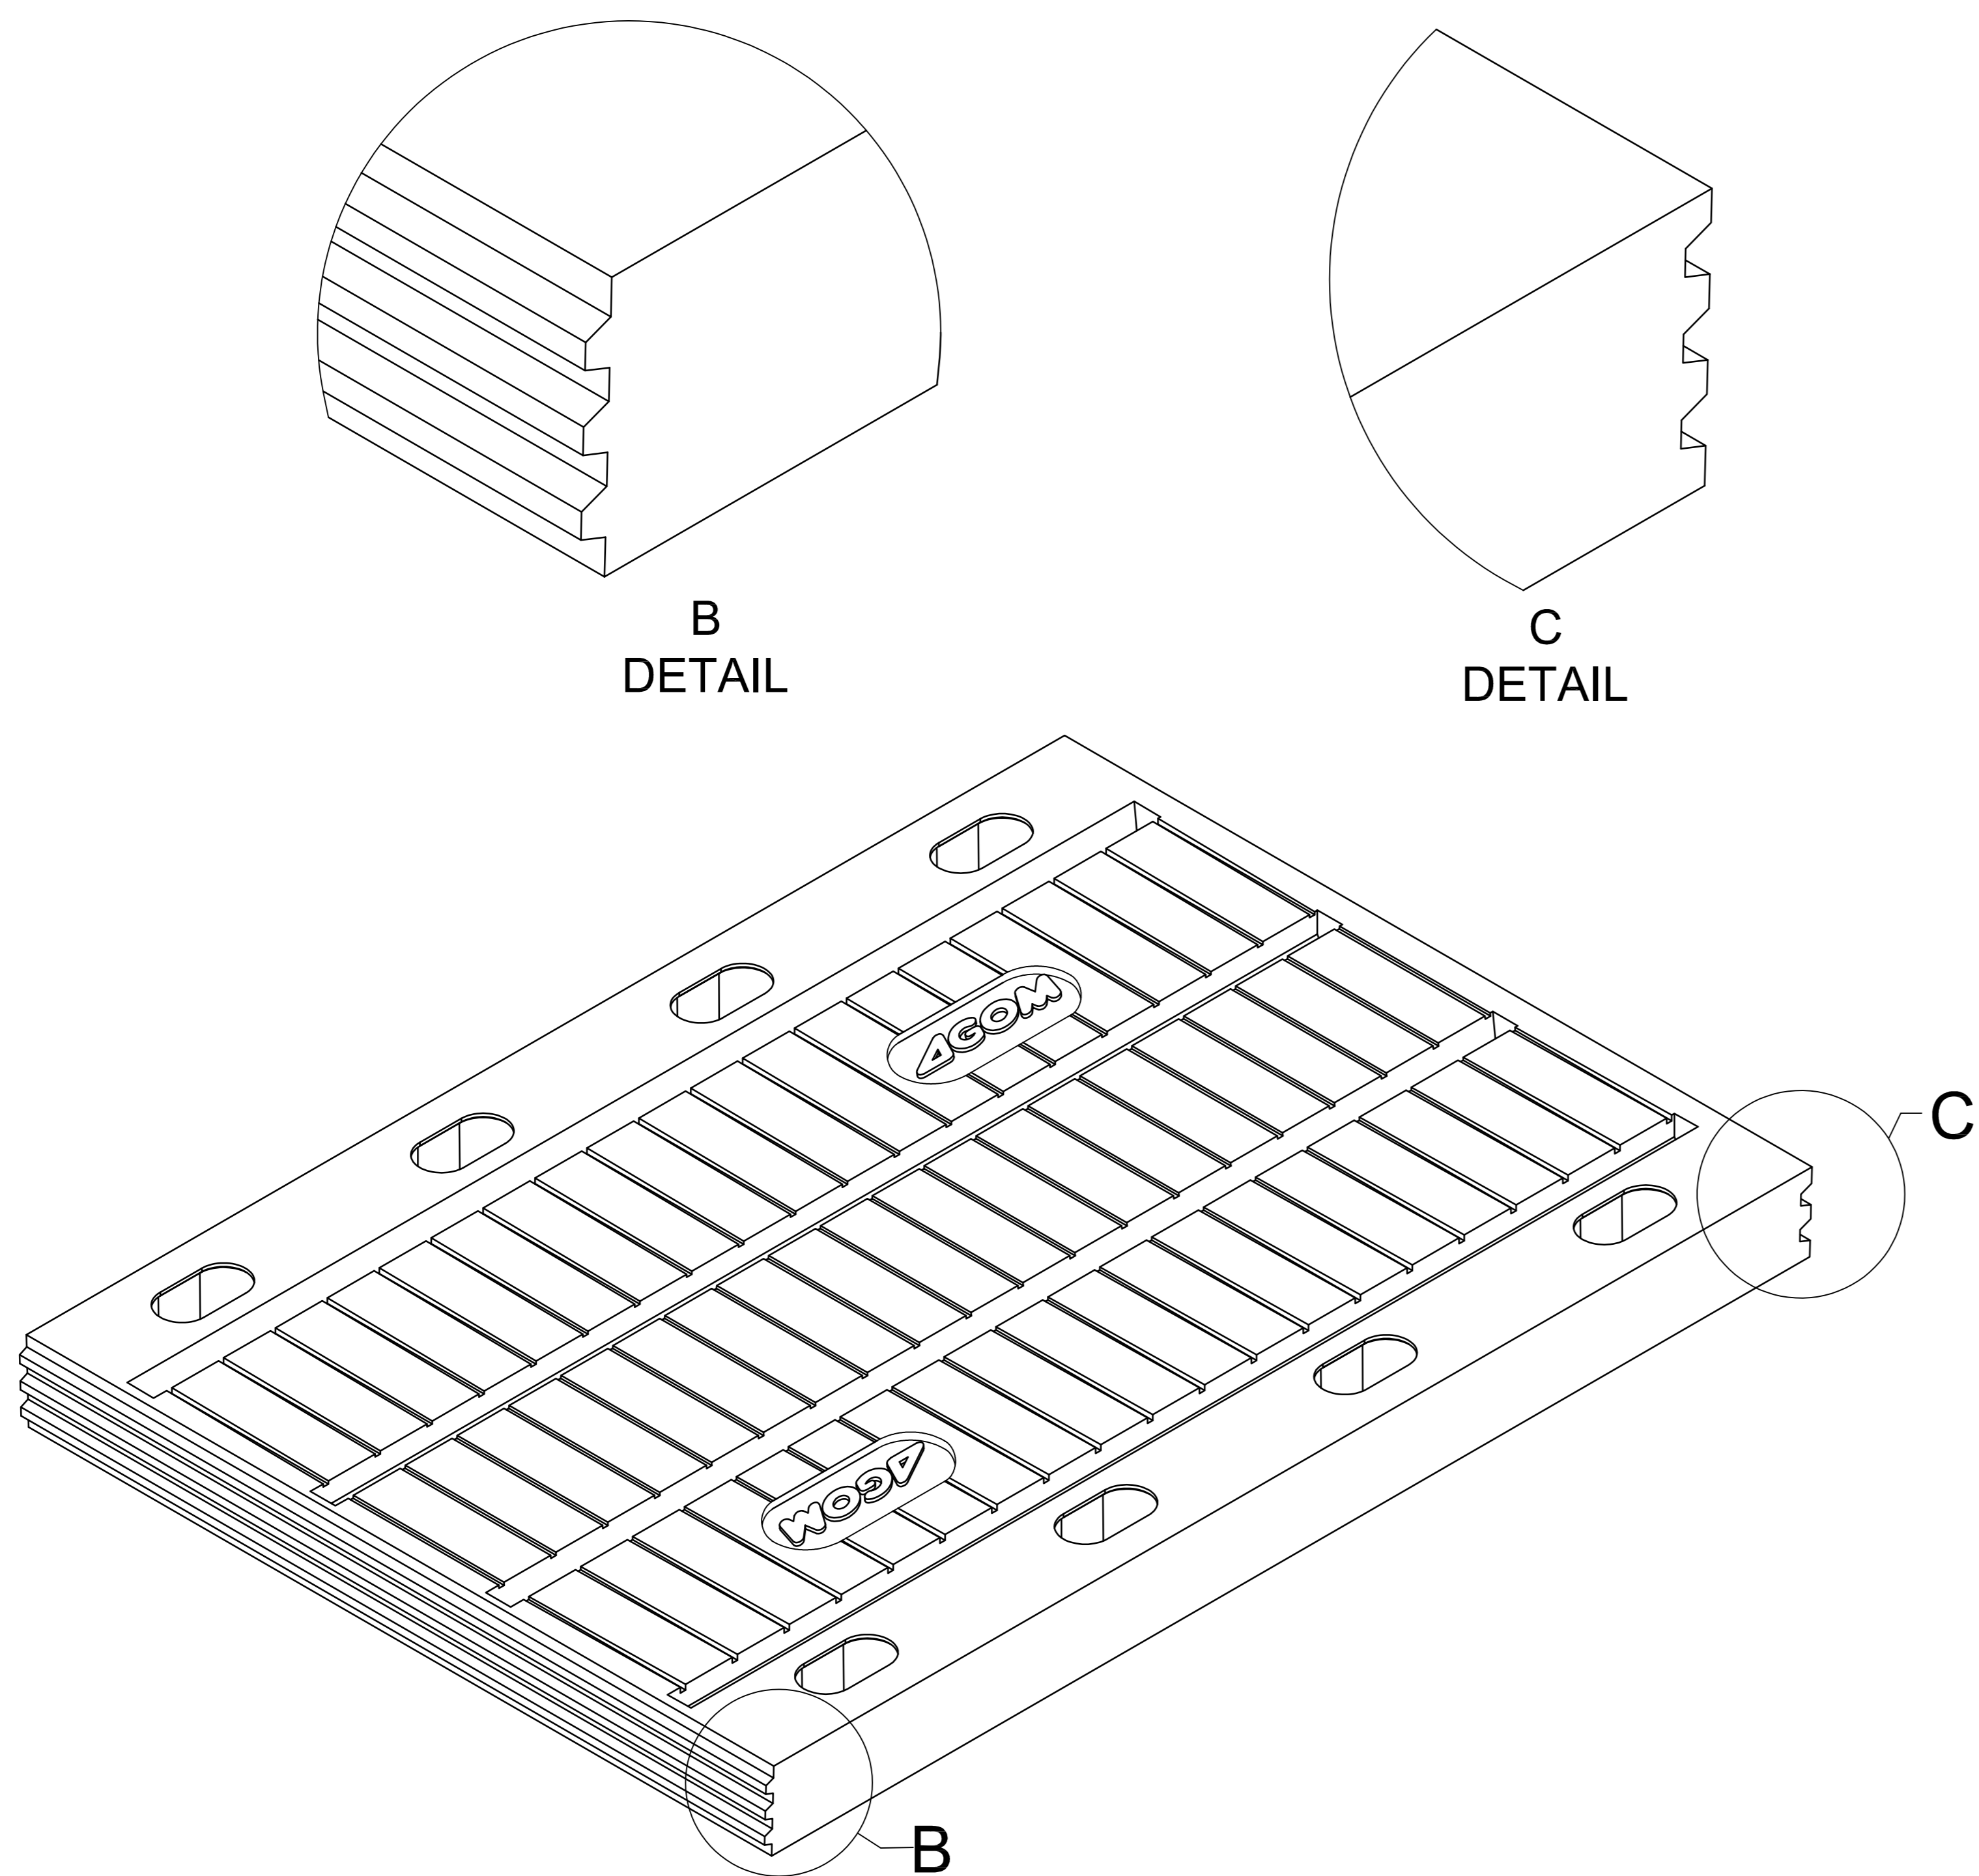

POS.	DESCRIPTION	NOTES	STANDARD	MATERIAL
15	Concrete	(**)	-	-
14	Asphalt	(**)	-	-
13	Anchor Bar Grouting	-	-	Kimitech EP-AR
12	Transition Strip	(**)	-	Wabocrete II
11	Bedding Mortar	(**)	-	Masterflow 524
10	Draining pipe	(***)	-	PVC ø16 øe22 mm
9	Two-component Epoxide Primer	(**)	-	-
8	Bolt Hole Sealer	-	-	Tecnoseal 88
7	Epoxide Bonding System	-	-	Kimitech EP-TX
6	Waterproof Strip	-	-	NW fabric + rubber
5	Self-locking nuts	M 24	UNI 7474	Steel 6 Zinc Coated
4	Washers	M 24	ISO 7089	Steel Zinc Coated
3	Washers	M 24	DIN 7349	Steel Zinc Coated
2	Anchor Bars	M 24	DIN 975	C40/C45 Zinc Coated
1	Expansion Joint	(*)	CNR10018	Rubber 60 ShA + Steel

DATE	OBJECT	REVISION
04/07/2019	General	13
OBJECT <b>AGFLEXJ 330 JOINT</b> <b>"2T" INSTALLATION PROCEDURE</b>		DRAWN NOT IN SCALE
DRAWN: AD CHECKED: DC APPROVED: MB		DWG N° <b>00383</b>
AGOM INTERNATIONAL S.r.l. Via Mesero, 12 20010 Ossona (MI)		
COPYRIGHT RESERVED TO AGOM INTERNATIONAL SRL		

